
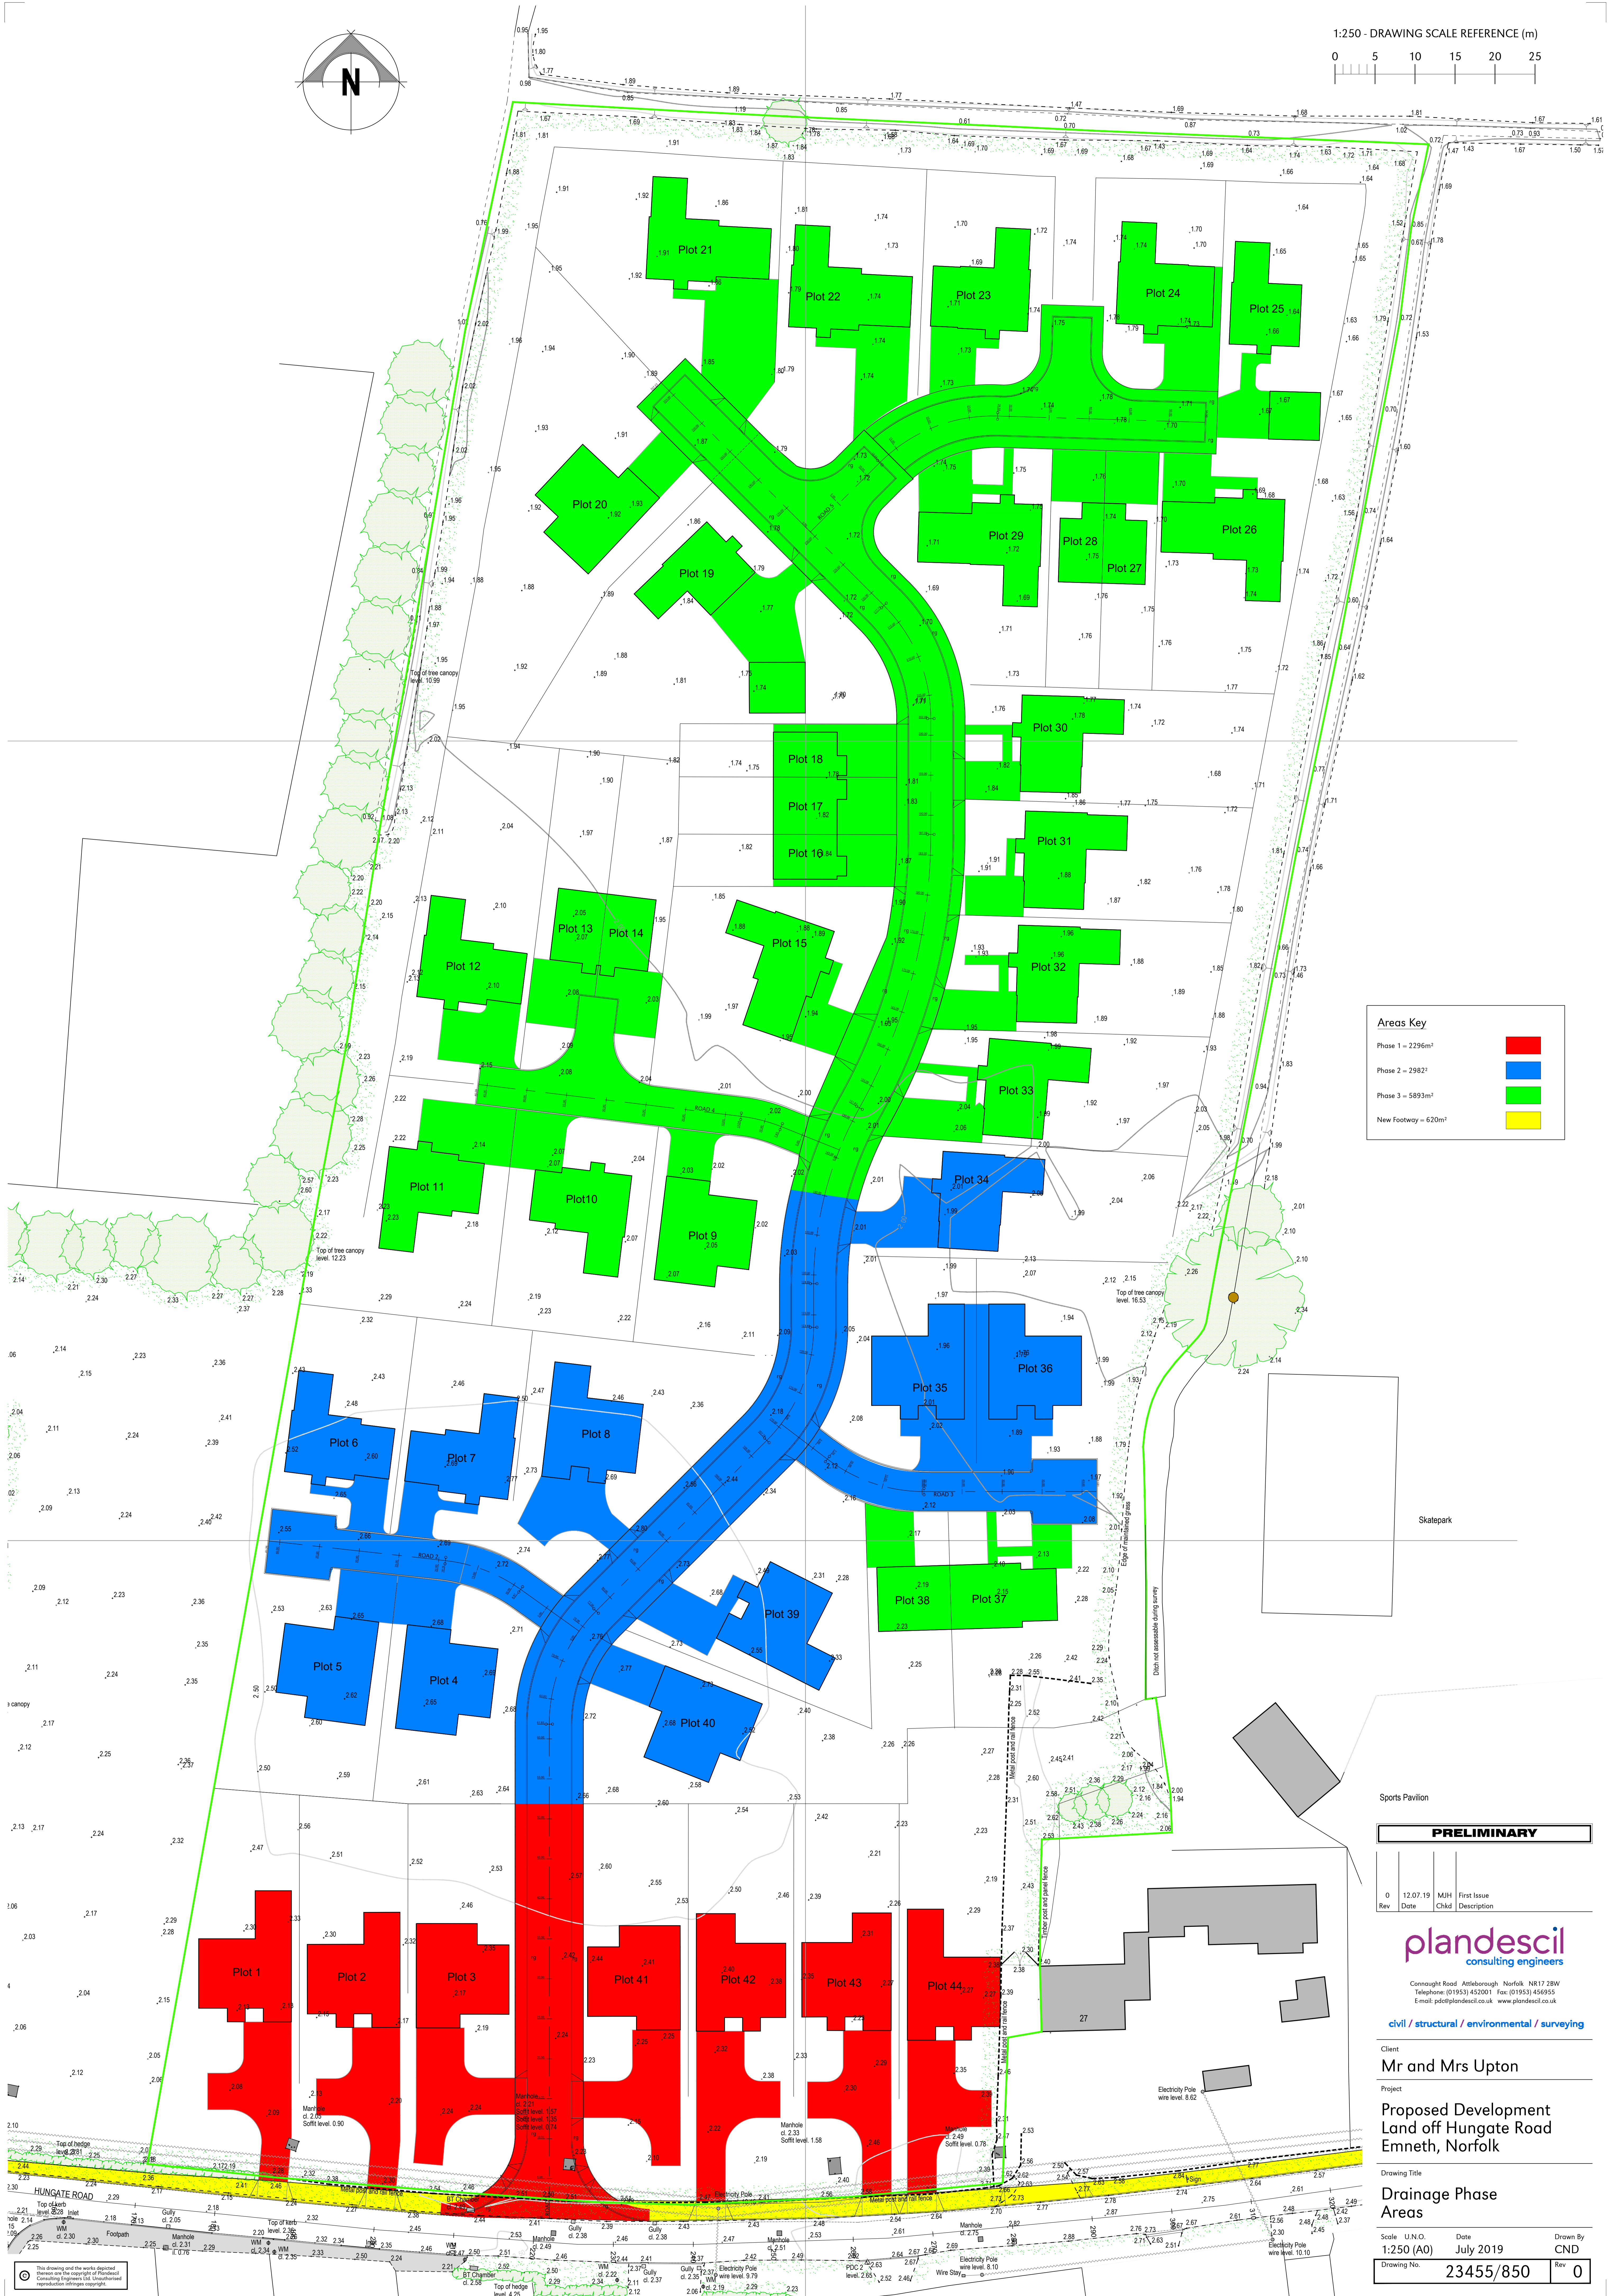


1:250 - DRAWING SCALE REFERENCE (m)

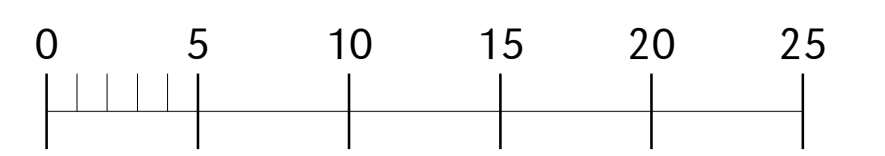

Areas Key

Phase 1 = 2296m ²	■
Phase 2 = 2982m ²	■
Phase 3 = 5893m ²	■
New Footway = 620m ²	■

PRELIMINARY

Rev	Date	U.N.O.	CHd	Description
0	12.07.19	MJH	First Issue	
		Chd		

plandescil
consulting engineers

Connaught Road, Attleborough, Norfolk, NR17 2BW
Telephone: (01533) 42001 Fax: (01533) 42655
Email: pde@plandescil.co.uk www.plandescil.co.uk

civil / structural / environmental / surveying

Client:
Mr and Mrs Upton

Project:
**Proposed Development
Land off Hungate Road
Emneth, Norfolk**

Drawing Title:
**Drainage Phase
Areas**

Scale: U.N.O. Date: July 2019 Drawn By: CND

Drawing No. **23455/850** Rev **0**

This drawing and the works depicted thereon are the copyright of Plandescil Consulting Engineers Ltd. Unauthorised reproduction infringes copyright.